

NOTES

1. CHECK ALL DIMENSIONS AND LEVELS ON SITE BEFORE COMMENCEMENT OF WORK
2. ALL BUILDING WORK AND DRAINAGE TO BE IN COMPLIANCE WITH THE REGULATIONS OF THE LOCAL AUTHORITIES AND THE NATIONAL BUILDING REGULATIONS
3. ALL PRODUCTS TO BE APPLIED TO MANUFACTURERS SPECIFICATIONS
4. ANY DETAILS NOT CLEAR TO BE CLARIFIED WITH THE ARCHITECT
5. STREET FURNITURE NOT TO BE AFFECTED

®

COPYRIGHT IS VESTED IN THIS DOCUMENT AND NO USE, DUPLICATION OR REPRODUCTION THEREOF MAY OCCUR WITHOUT THE WRITTEN CONSENT OF THE AUTHOR.

REVISIONS

NO	DATE	DESCRIPTION
1	2009/07/22	VARIOUS DESIGN CHANGES, HEIGHT & SIZE CHANGED

**oostenwald
nothnagel
architects**

11 gladstone str, durbanville, 7500
tel: 021 9754021
fax: 021 975 2456
e-mail: ona@global.co.za
sacap reg. no.: 5926



PROJECT

PROPOSED NEW INDOOR
SOCCER ARENA FOR
HOPE THROUGH ACTION SA
ON ERF 20262, MBEKWENI,
PAARL


DESCRIPTION

ELEVATIONS


FILE	r06pe01 rev1	ITEM	
SCALE	1:100	DATE	22 JULY 2009
DRAWN	CVW	DRAWING	(P) R06/003 rev1
CHECKED			1




NORTH WEST ELEVATION 1:100

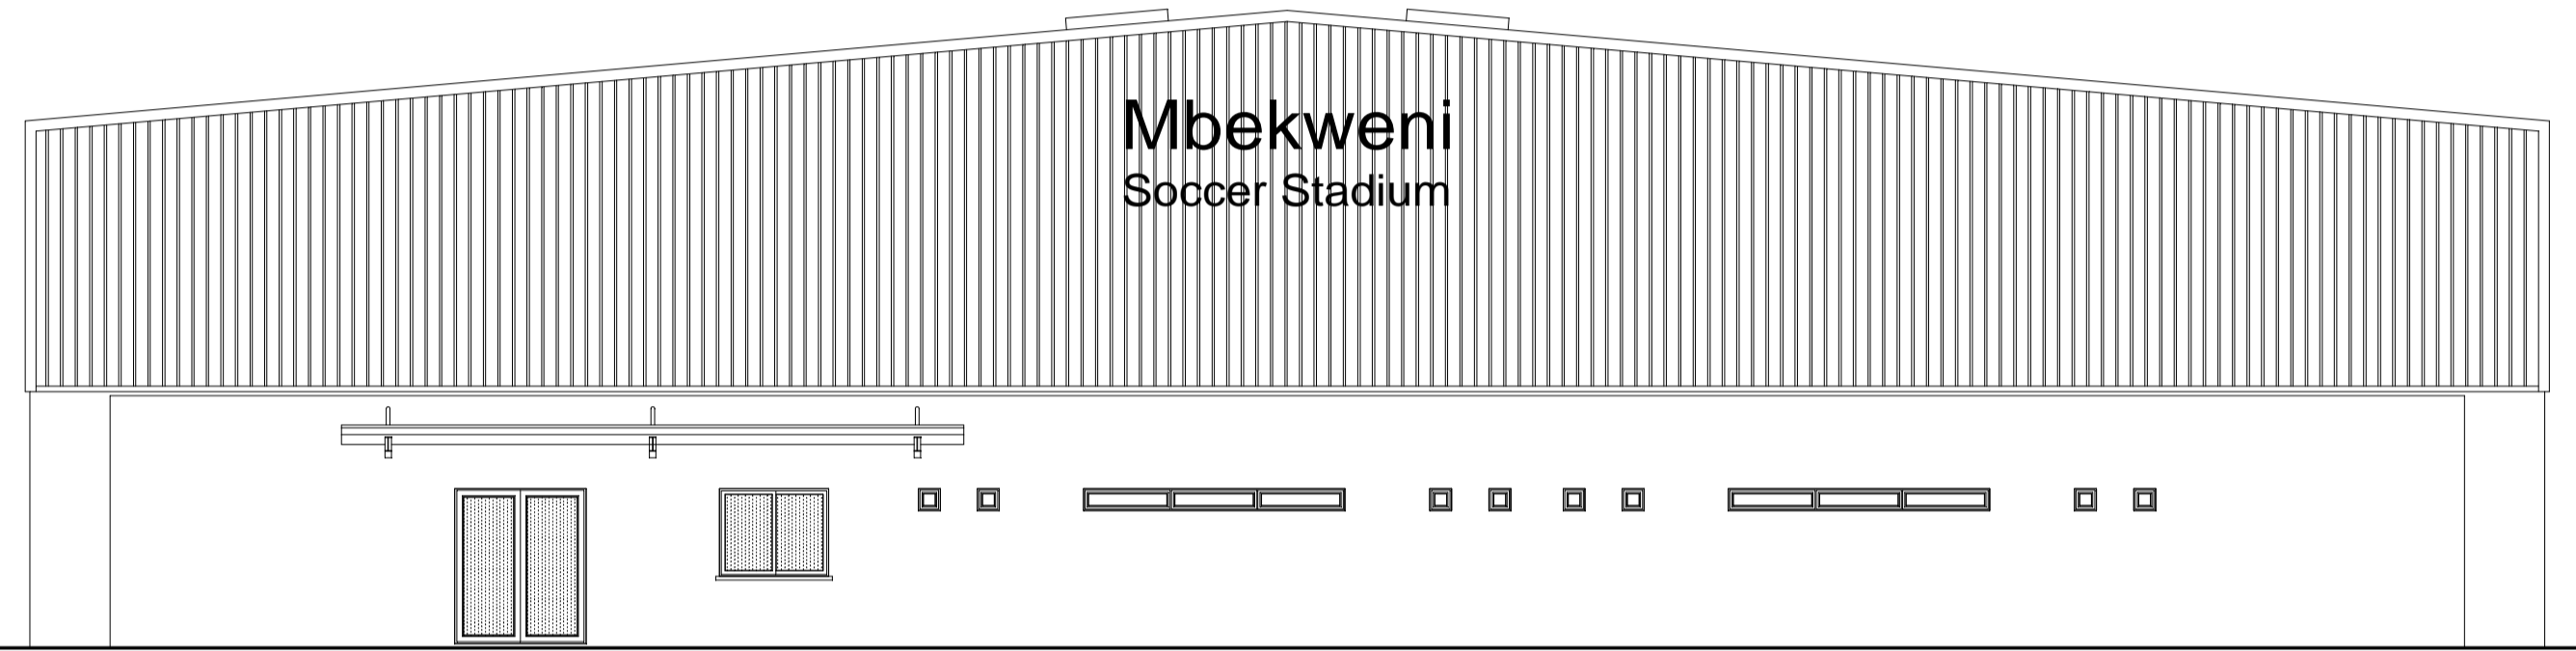

SOUTH EAST ELEVATION 1:100

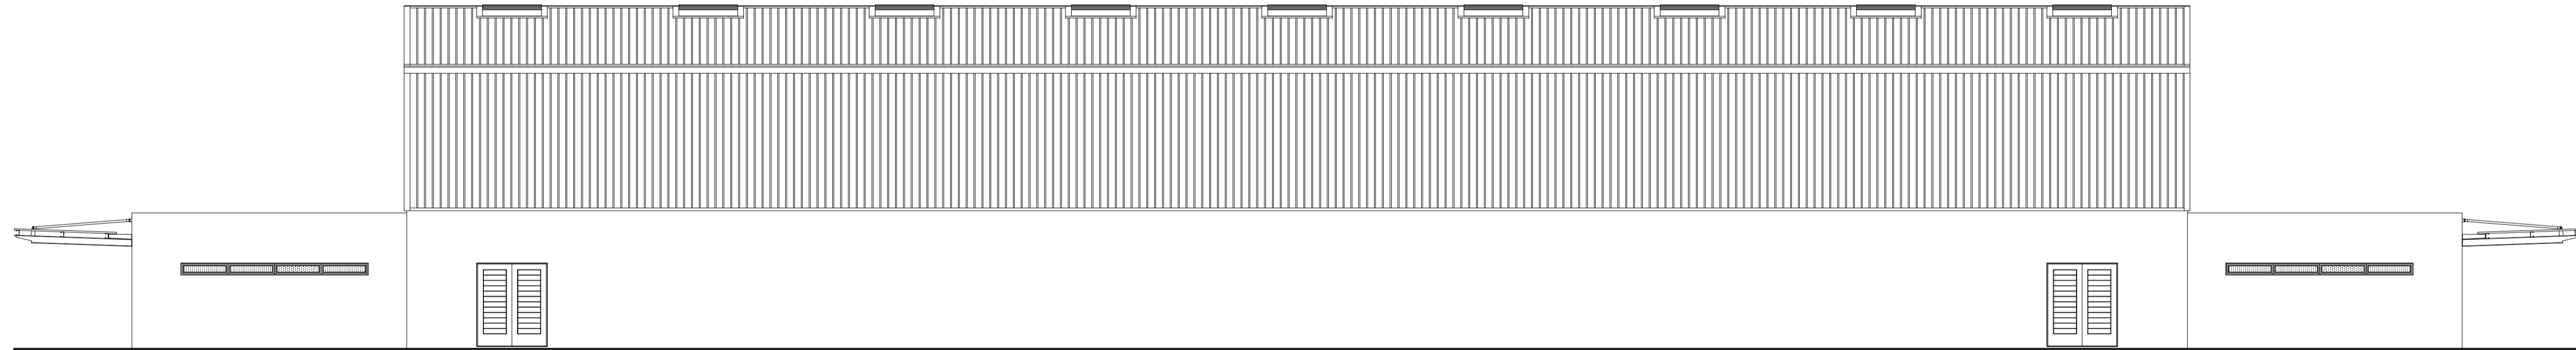

SOUTH WEST ELEVATION 1:100

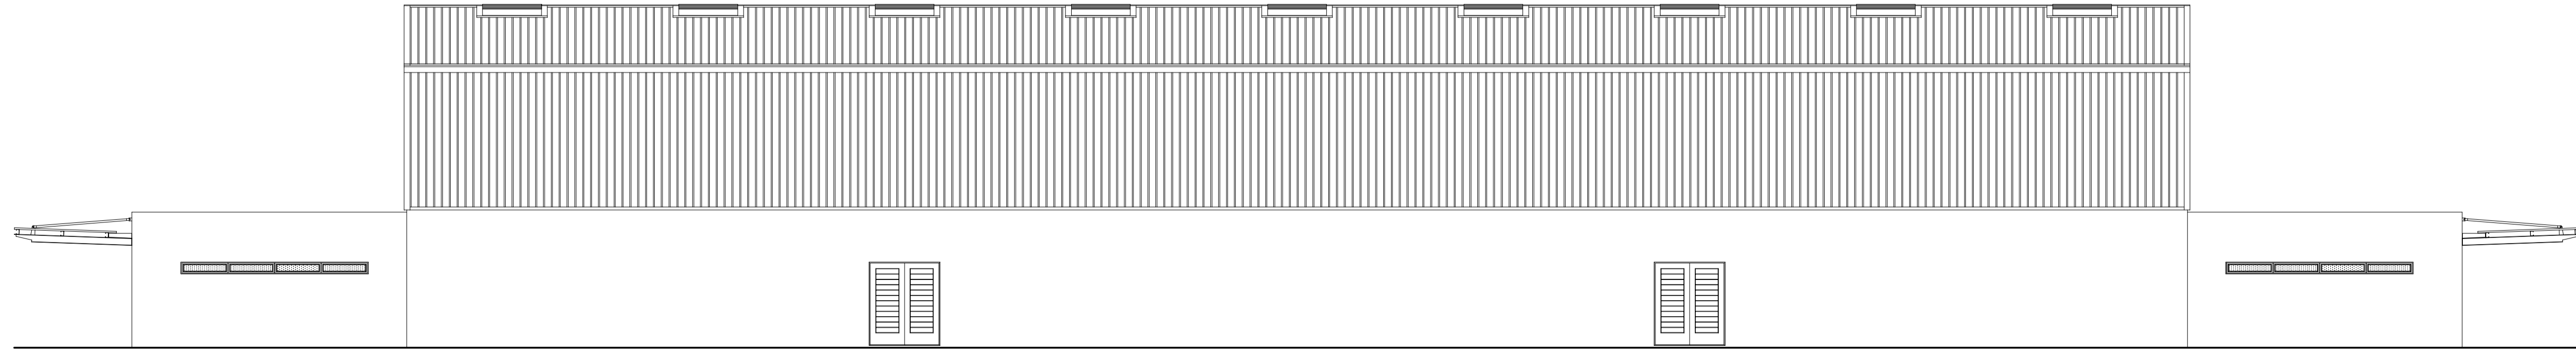

NORTH EAST ELEVATION 1:100