


TYPICAL CROSS SECTION 1:100

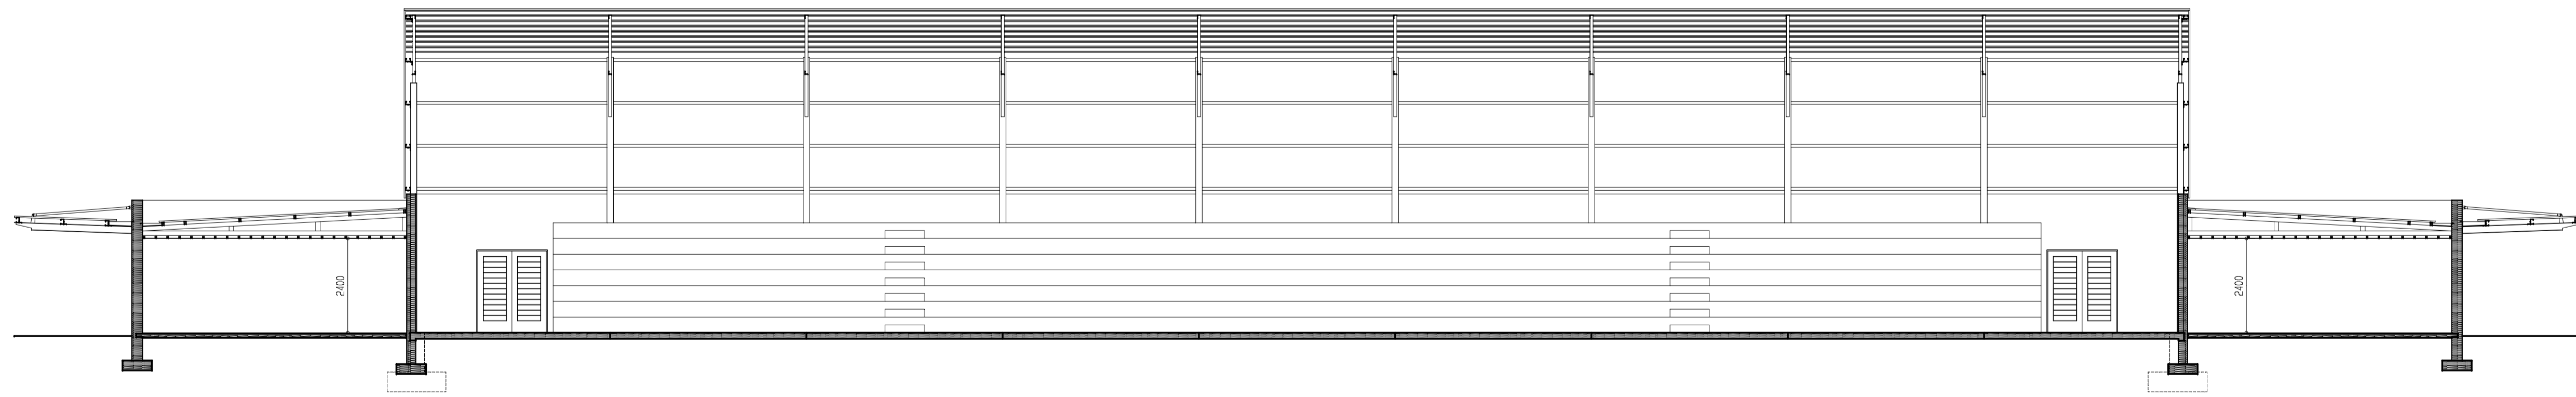

TYPICAL LONGITUDINAL SECTION 1:100

NOTES

1. CHECK ALL DIMENSIONS AND LEVELS ON SITE BEFORE COMMENCEMENT OF WORK
2. ALL BUILDING WORK AND DRAINAGE TO BE IN COMPLIANCE WITH THE REGULATIONS OF THE LOCAL AUTHORITIES AND THE NATIONAL BUILDING REGULATIONS
3. ALL PRODUCTS TO BE APPLIED TO MANUFACTURERS SPECIFICATIONS
4. ANY DETAILS NOT CLEAR TO BE CLARIFIED WITH THE ARCHITECT
5. STREET FURNITURE NOT TO BE AFFECTED

DRAWING LIST:

- R06/001 - SITE/LOCALITY PLAN
- R06/002 - FLOOR PLAN
- R06/003 - ELEVATIONS
- R06/004 - SECTIONS

®

COPYRIGHT IS VESTED IN THIS DOCUMENT AND NO USE, DUPLICATION OR REPRODUCTION THEREOF MAY OCCUR WITHOUT THE WRITTEN CONSENT OF THE AUTHOR.

REVISIONS

1	2009/07/22	VARIOUS DESIGN CHANGES, HEIGHT AND SIZE CHANGED

**oostenwald
nothnagel
architects**

11 gladstone str, durbanville, 7500
tel: 021 9754021
fax: 021 975 2486
e-mail: ona@global.co.za
sacap reg. no.: 5926

PROJECT

**PROPOSED NEW INDOOR
SOCCER ARENA FOR
HOPE THROUGH ACTION SA
ON ERF 20262, MBEKWENI,
PAARL**

DESCRIPTION

SECTIONS

FILE	r06ps01 rev1	ITEM	
SCALE	1:100	DATE	22 JULY 2009
DRAWN	CVW	DRAWING	(P) R06/004 rev1
CHECKED			